

CUSTOMER APPROVAL

Approved By: _____

Signature: _____

Date: _____

NOTES:


Total - 8,568 Pallet Locations

REV.	DESCRIPTION	DATE
A		
B		
C		
D		
E		

PROJECT:
PROPOSED PALLET RACKING

CLIENT:
DTRE

WAREHOUSE STORAGE

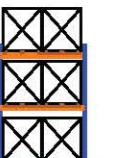

LIMITED




4 Sceptre House, Hornbeam Square North,
Hornbeam Park, Harrogate, HG2 8PB
Tel: 01423 819057 Fax: 01423 885193
E-mail: sales@warehousestoragesolutions.com
Web: www.warehousestoragesolutions.com

TITLE:
WIDE AISLE PALLET RACKING

DRAWN BY: MP
CHECKED BY: CD

DATE: 13-09-2024
SCALE: NTS

JOB No. DWG No. REV.
E100000 001 00

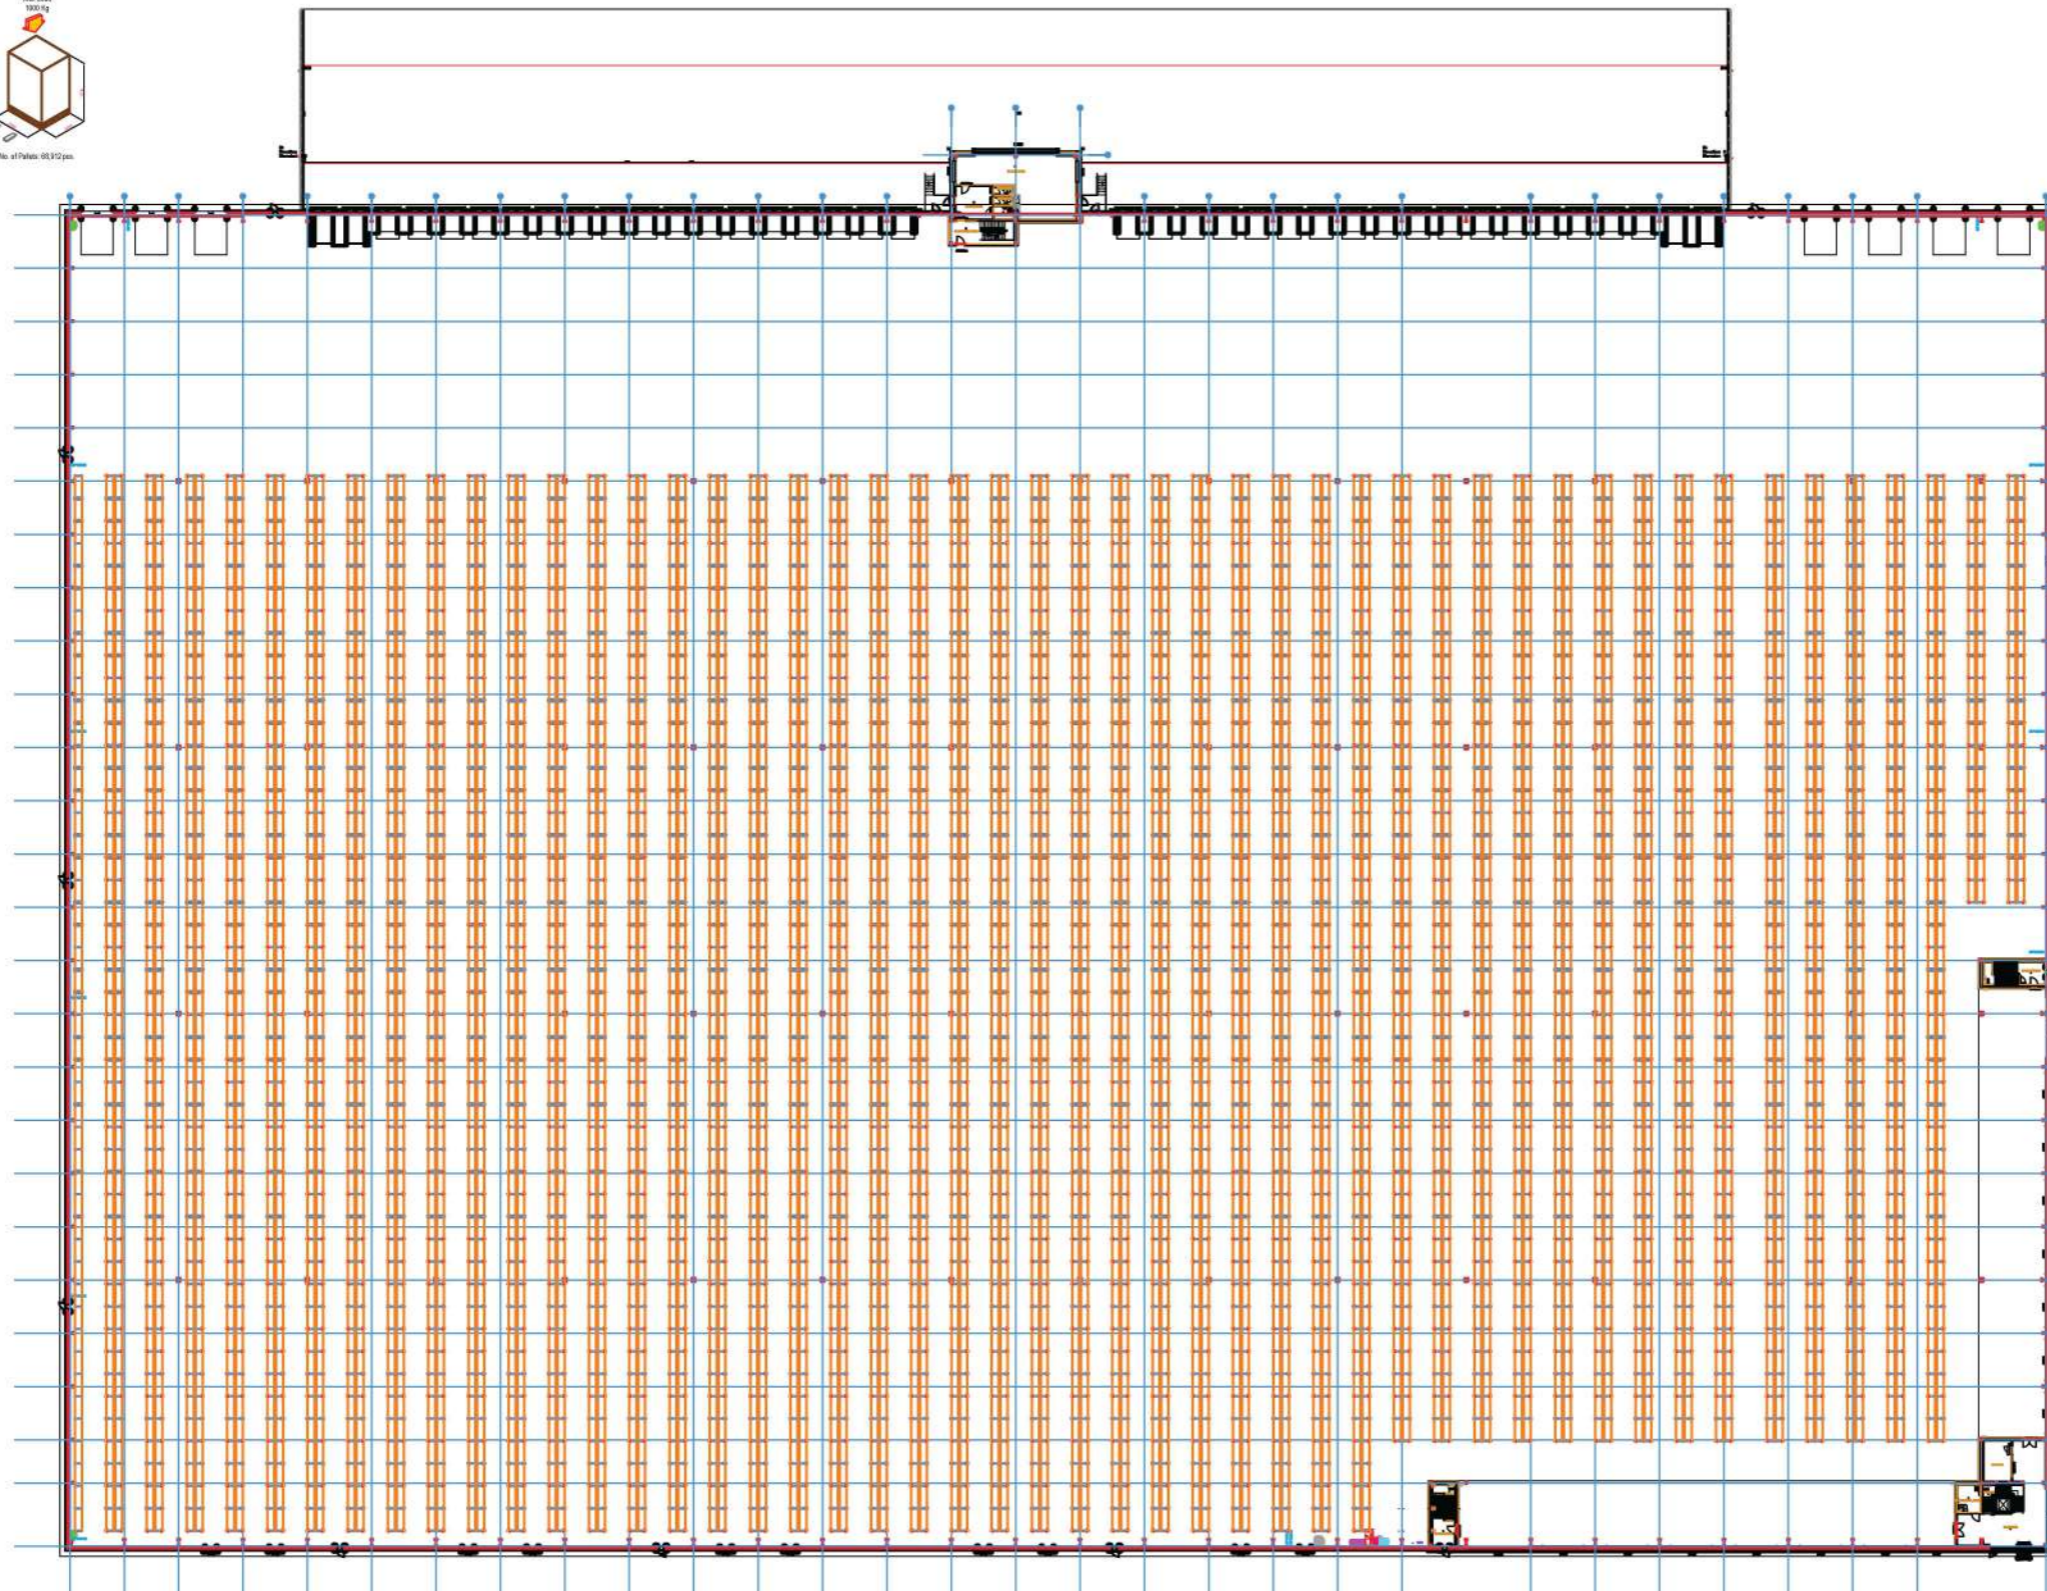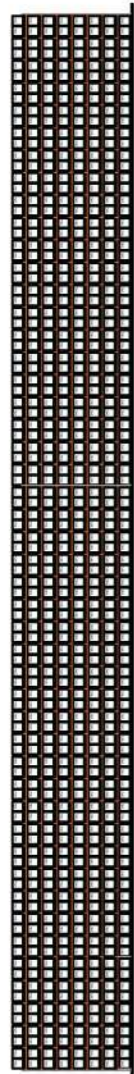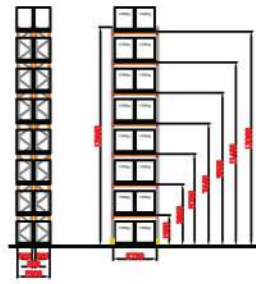

 CUSTOMER APPROVAL

Approved By: _____

Signature: _____

Date: _____

NOTES:

Total - 68,912 Pallet Locations

REV	DESCRIPTION	DATE
A		
B		
C		
D		
E		

PROJECT:
PROPOSED PALLET RACKING

CLIENT:
DTRE

WAREHOUSE STORAGE



LIMITED

4 Sceptre House, Hornbeam Square North,
Hornbeam Park, Harrogate, HG2 8PB
Tel: 01423 819057 Fax: 01423 885193
E-mail: sales@warehousestoragesolutions.com
Web: www.warehousestoragesolutions.com

TITLE:
WIDE AISLE PALLET RACKING

DRAWN BY: MP CHECKED BY: CD

DATE: 13-09-2024 SCALE: NTS

JOB No. DWG No. REV.
E100000 001 00