

**CUSTOMER APPROVAL**

Approved By: \_\_\_\_\_

Signature: \_\_\_\_\_

Date: \_\_\_\_\_

NOTES:

Total - 87,424 Pallet Locations

REV	DESCRIPTION	DATE
A		
B		
C		
D		
E		

PROJECT:  
PROPOSED PALLET RACKING

CLIENT:  
DTRE

**WAREHOUSE STORAGE**





**LIMITED**

4 Sceptre House, Hornbeam Square North,  
Hornbeam Park, Harrogate, HG2 8PB

Tel: 01423 819057 Fax: 01423 885193  
E-mail: sales@warehousestoragesolutions.com  
Web: www.warehousestoragesolutions.com

TITLE:  
VNA PALLET RACKING

DRAWN BY: MP	CHECKED BY: CD
DATE: 13-09-2024	SCALE: NTS
JOB No. E100000	DWG No. 001
REV. 00	

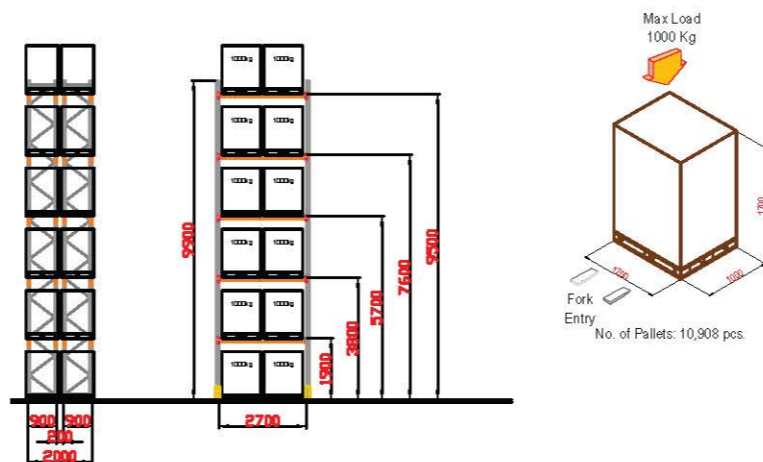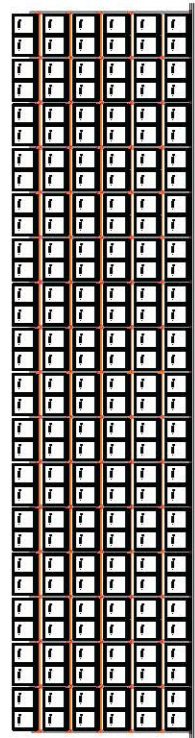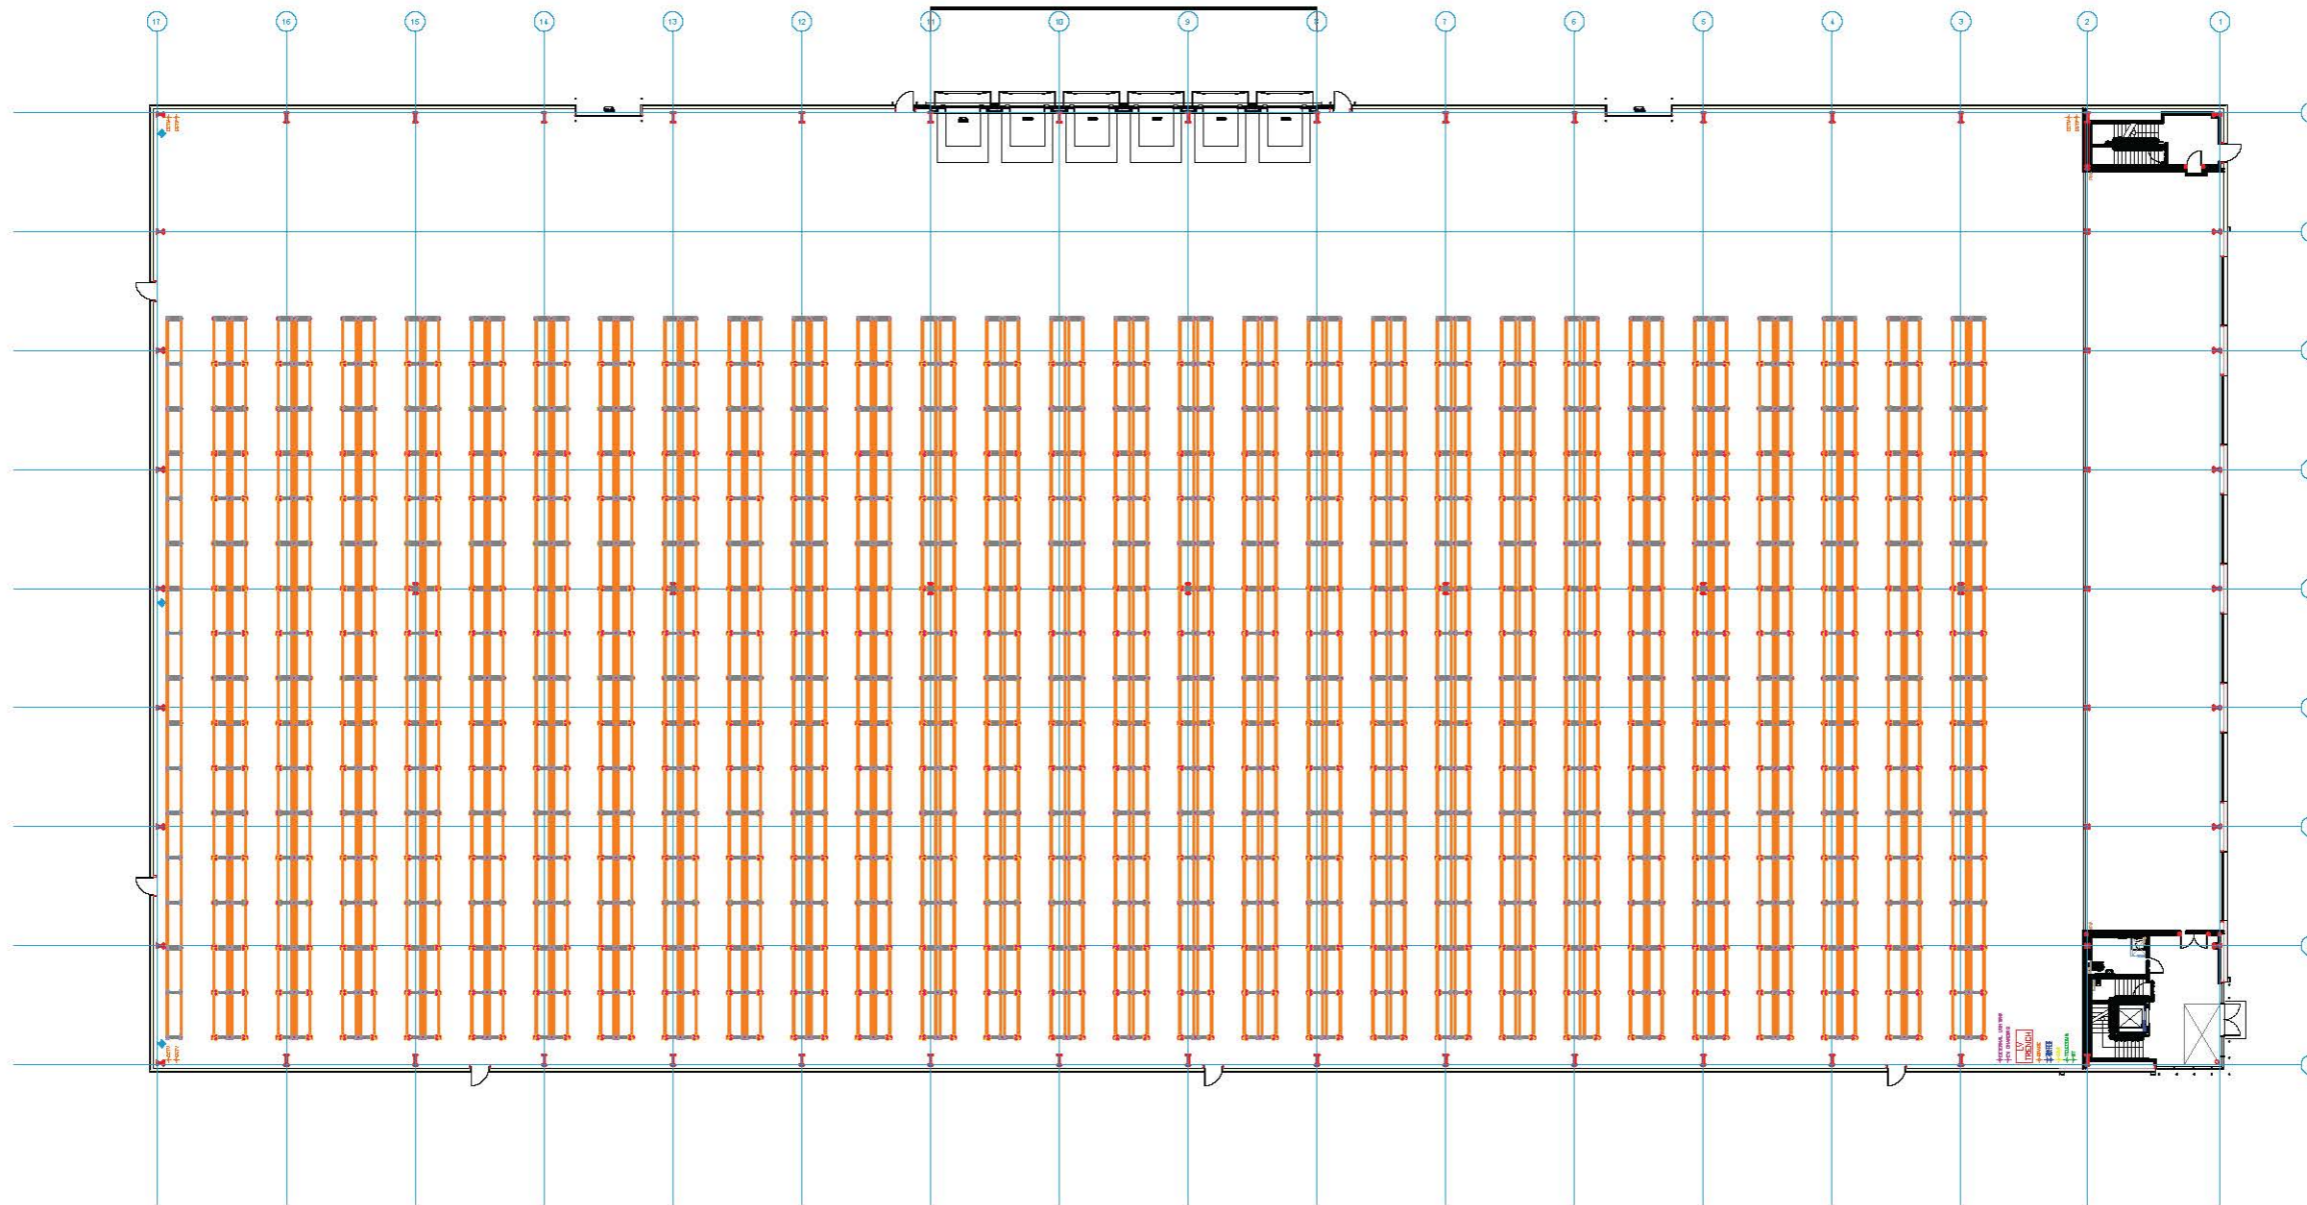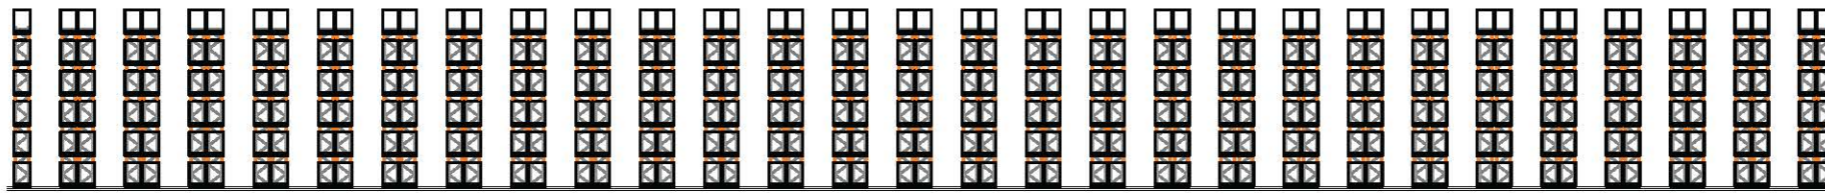

**CUSTOMER APPROVAL**

Approved By: \_\_\_\_\_

Signature: \_\_\_\_\_

Date: \_\_\_\_\_

**NOTES:**

Total - 10,908 Pallet Locations

REV	DESCRIPTION	DATE
A		
B		
C		
D		
E		

**PROJECT:**  
PROPOSED PALLET RACKING

**CLIENT:**  
DTRE

**WAREHOUSE STORAGE**

**LIMITED**

4 Sceptre House, Hornbeam Square North,  
Hornbeam Park, Harrogate, HG2 8PB

Tel: 01423 819057 Fax: 01423 885193  
E-mail: sales@warehousestoragesolutions.com  
Web: www.warehousestoragesolutions.com

**TITLE:**  
WIDE AISLE PALLET RACKING

<b>DRAWN BY:</b> MP	<b>CHECKED BY:</b> CD
<b>DATE:</b> 13-09-2024	<b>SCALE:</b> NTS
<b>JOB No.</b> E100000	<b>DWG No.</b> 001
	<b>REV.</b> 00